


NO	DESCRIPTION OF REVISIONS	MADE BY	DATE
1	RE-ISSUE	L. LOPEZ	2/02
2			
3			
4			

S&W SHAPE POST SELECTION CHART

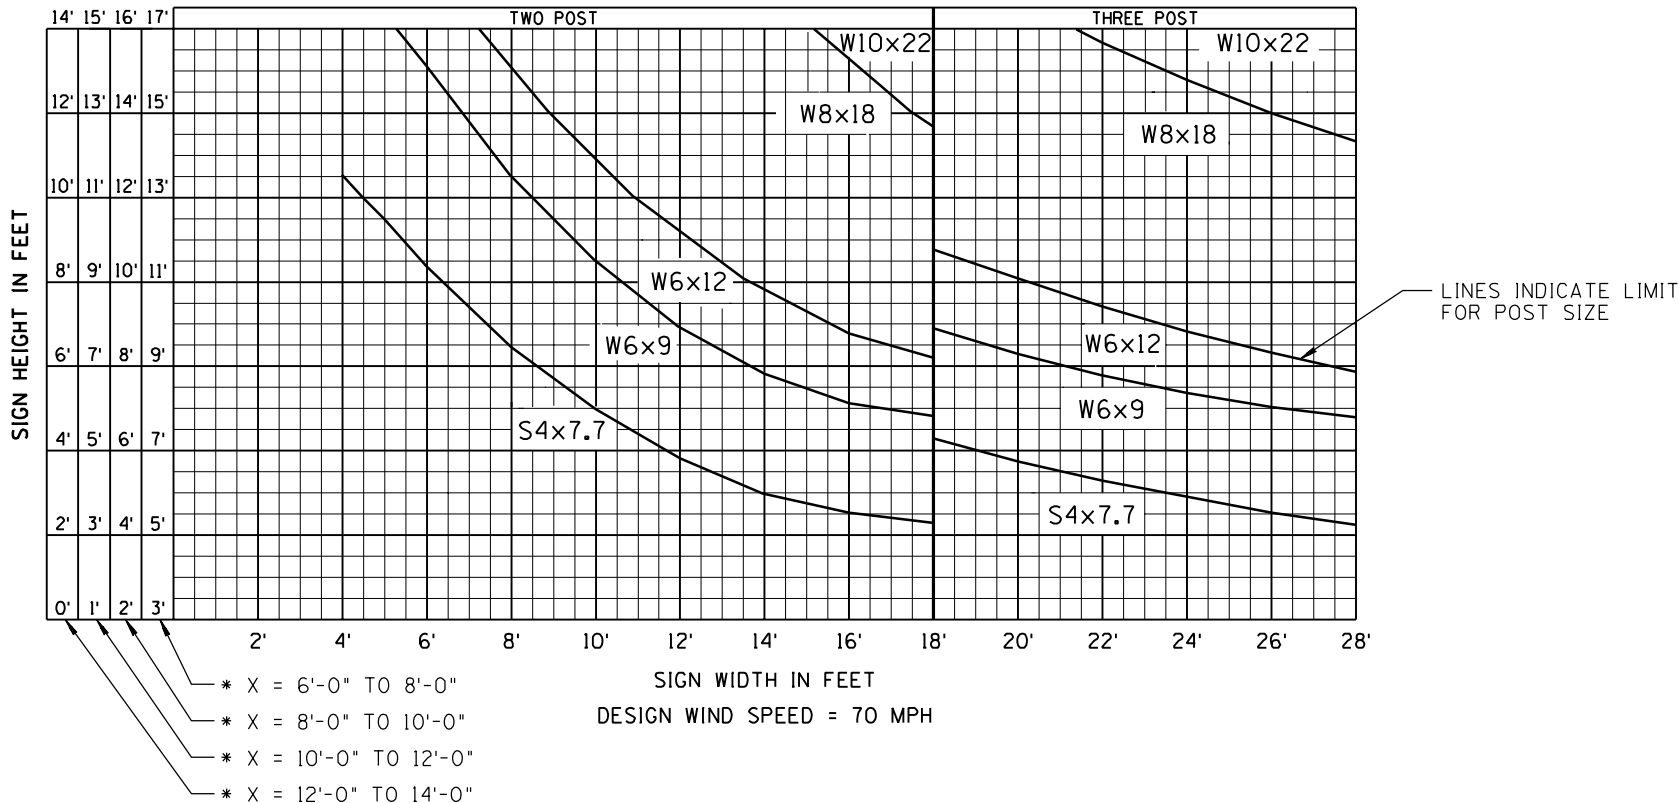

NOTES:

- *1. "X" EQUALS THE AVERAGE HEIGHT FROM THE GROUND LINE TO THE BOTTOM EDGE OF SIGN.
- 2. S4x7.7 POSTS SHALL BE USED ONLY ON FREEWAYS, FOR EXIT CORE SIGNS AND SMALLER EXTRUDED PANELS.
- 3. ONLY EXTRUDED PANELS SHOULD BE USED ON NEW S&W POSTS. FLAT SHEET MAYBE MOUNTED TO EXISTING BREAKAWAY POSTS IF CALLED FOR IN THE PLANS.

NOT TO SCALE

DESIGN APPROVED	ARIZONA DEPARTMENT OF TRANSPORTATION INTERMODAL TRANSPORTATION DIVISION STANDARD DRAWINGS	REV. 2/02
APPROVED FOR DISCUSSION SIGNATURE ON FILE	S&W SHAPE POST SELECTION CHART (BREAKAWAY SIGN POST DESIGN)	DRAWING NO. S-2